

McCANN  
DESIGN  
GROUP

228 CHURCHILL

GENERAL DESCRIPTION

- Bermuda Style Architecture
- 5 bedrooms/5.5 bath (first floor master)
- 4,588 SF under air / 6,195 total
- Custom wet bar in living room
- Outdoor kitchen with pergola
- Tesla car charger in garage
- Dedicated 1st floor office/library
- Elevator shaft below stairs (can add elevator)
- His/Hers bathroom and closets
- Estimated completion summer 2023
- McCann Design Group, Tralongo & Taylor Architects

McCANN  
DESIGN  
GROUP

228 CHURCHILL

RENDERINGS















McCANN  
DESIGN  
GROUP

228 CHURCHILL

FURNITURE FLOOR PLAN

DRAWINGS FOR REVIEW ONLY,  
ALL DIMENSIONS AND MATERIAL  
TO BE VERIFIED ON SITE PRIOR  
TO CONSTRUCTION


**228 CHURCHILL ROAD  
WEST PALM BEACH, FL**

PROJECT:

DRAWN BY: BEC

DATE: 1.27.22

SCALE: 1/4" = 1'0"

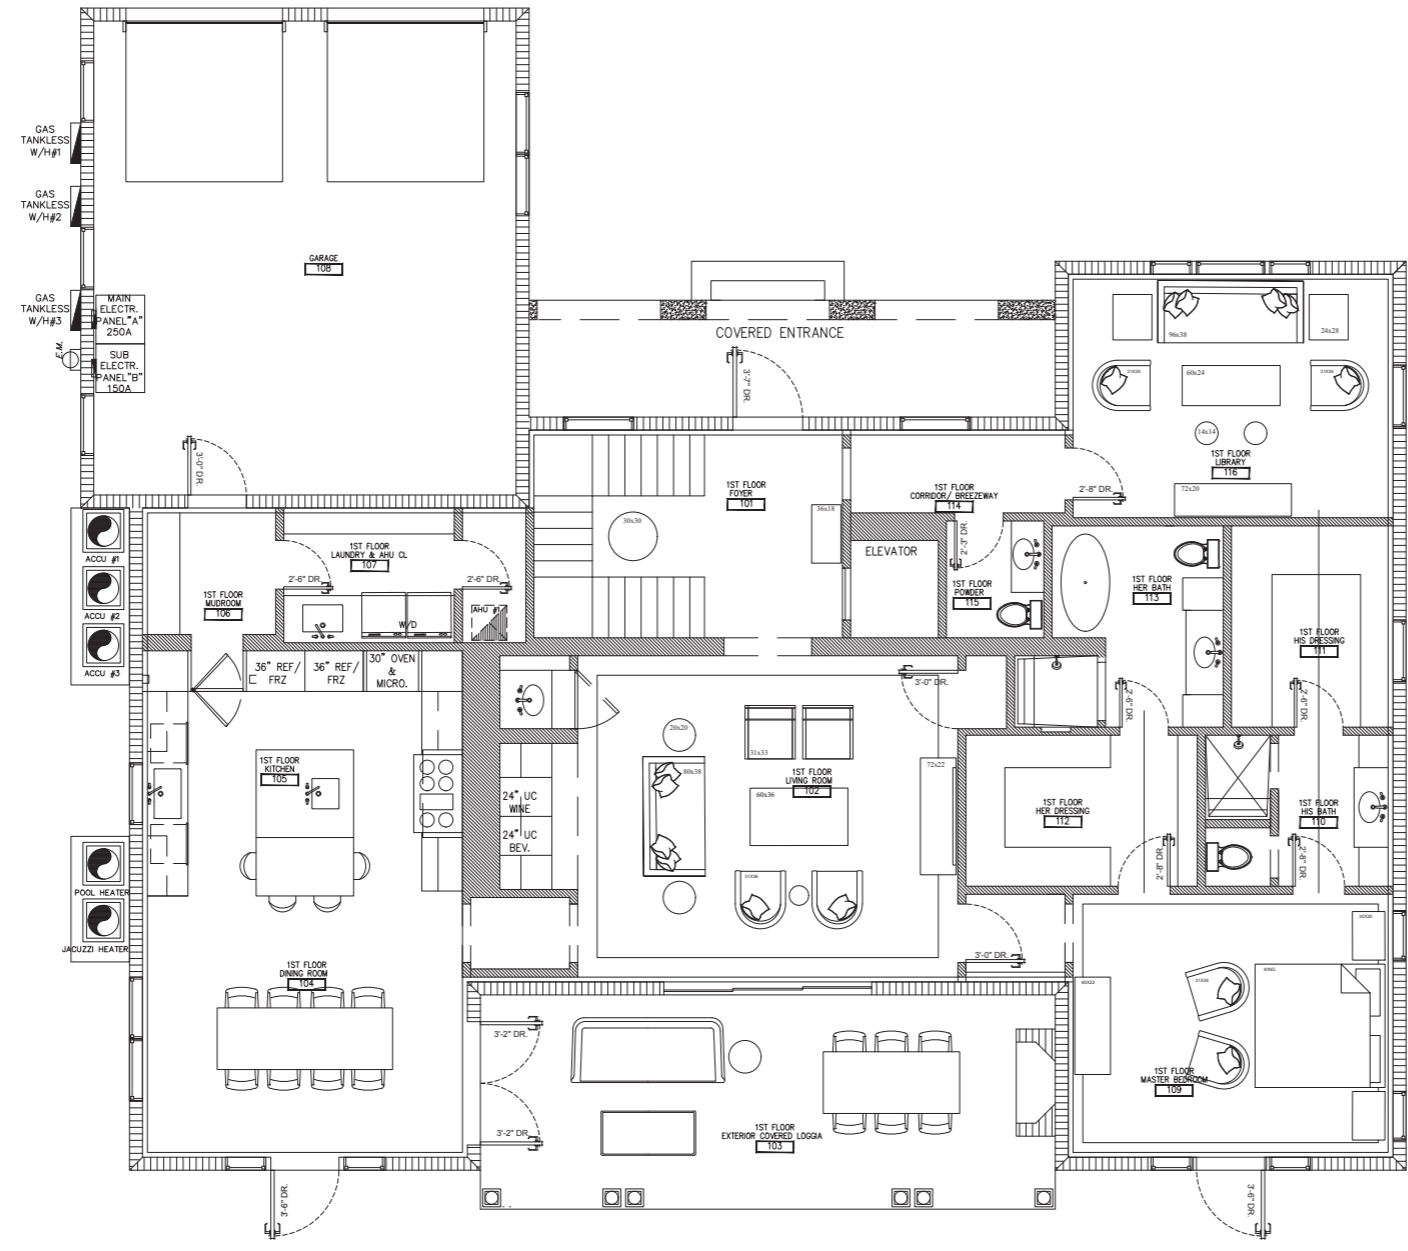

**1** FIRST FLOOR FURNITURE PLAN | OPTION B  
1/4"=1'-0"

DRAWINGS FOR REVIEW ONLY,  
ALL DIMENSIONS AND MATERIAL  
TO BE VERIFIED ON SITE PRIOR  
TO CONSTRUCTION


**228 CHURCHILL ROAD  
WEST PALM BEACH, FL**

PROJECT:

DRAWN BY: BEC

DATE: 1.27.22

SCALE: 1/4" = 1'0"

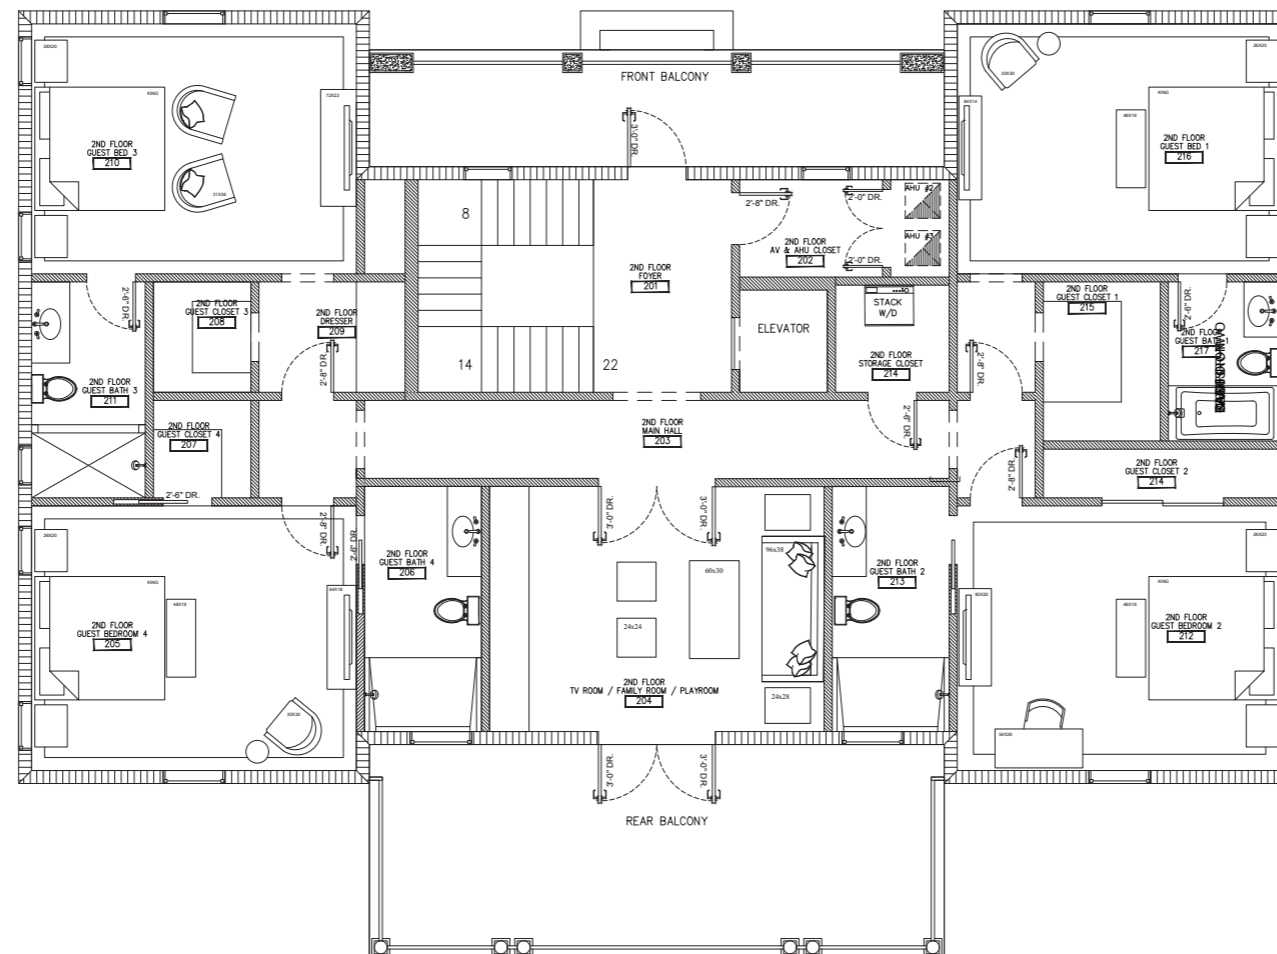








2 SECOND FLOOR FURNITURE PLAN  
1/4"=1'-0"

McCANN  
DESIGN  
GROUP

228 CHURCHILL





FINISH SELECTIONS

# EXTERIOR

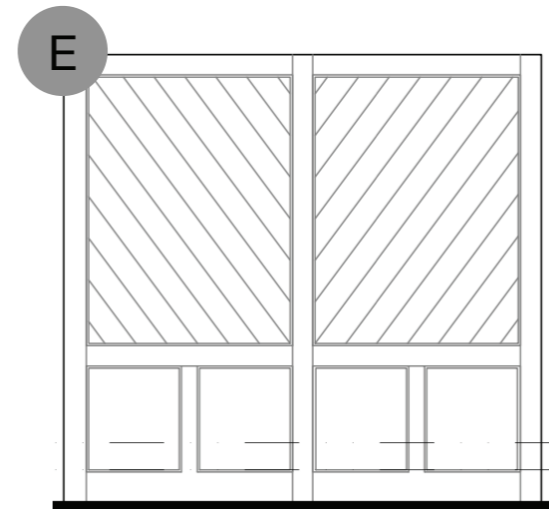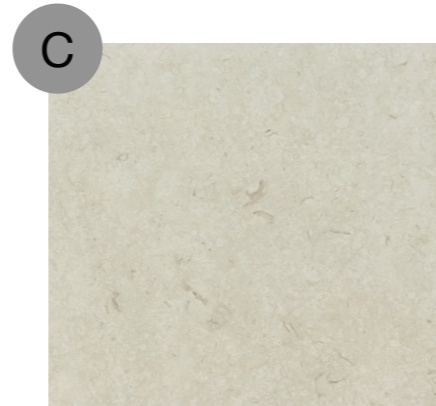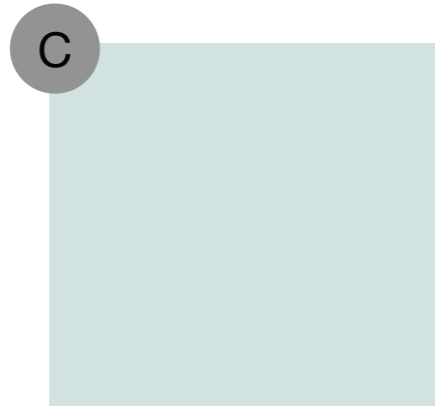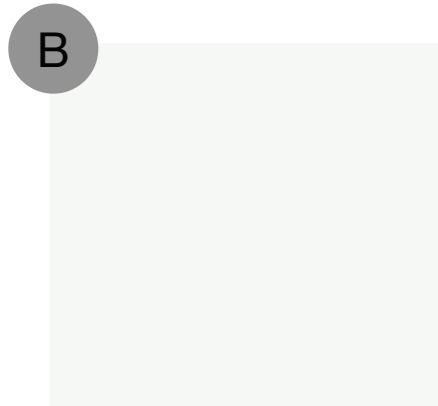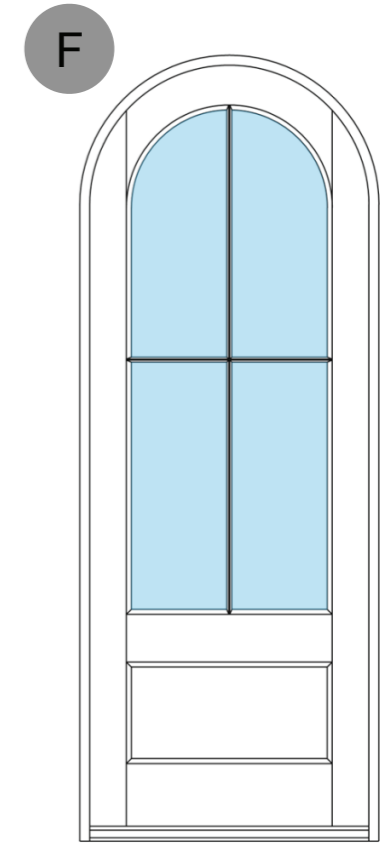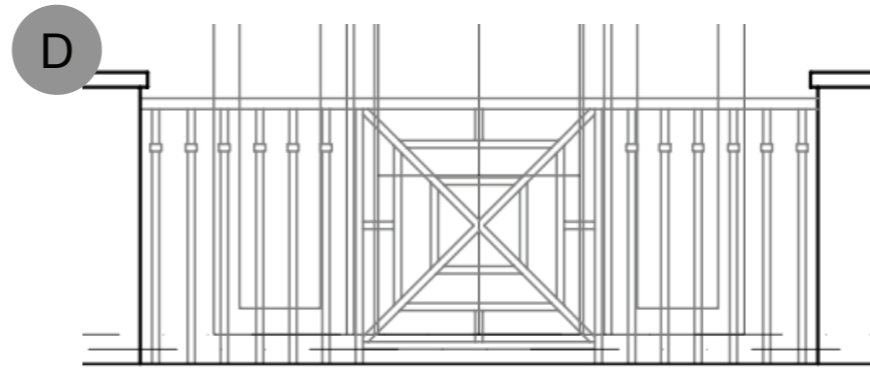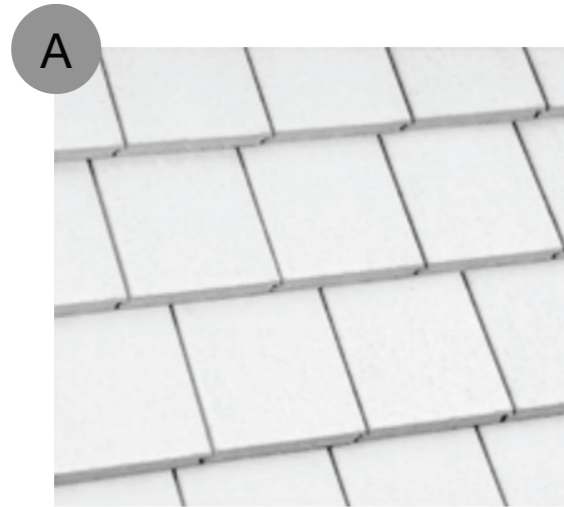

CODE	LOCATION	ITEM	FINISH	VENDOR	ITEM #	NOTES
A	ROOF	CONCRETE TILE	WHITE	TBD		SAMPLE FOR APPROVAL
B	BODY OF HOUSE	PAINT	MATTE	BENJAMIN MOORE	CHANTILLY LACE OC -65	SAMPLE FOR APPROVAL
C	SHUTTERS	PAINT	MATTE	BENJAMIN MOORE	EWING BLUE CW -585	SAMPLE FOR APPROVAL
D	RAILINGS	POWDER COAT	WHITE TBD			
E	GARAGE DOORS	STYLE AS PICTURED	PAINTED	BENJAMIN MOORE	CHANTILLY LACE OC -65	SAMPLE FOR APPROVAL
F	FRONT DOOR	PAINTED W/ GLASS	PAINTED	BENJAMIN MOORE	EWING BLUE CW -585	SAMPLE FOR APPROVAL
G	HARDSCAPE	LIMESTONE	CASCADE LEATHER	OPUSTONE		SIZE TBD

# LOGGIA

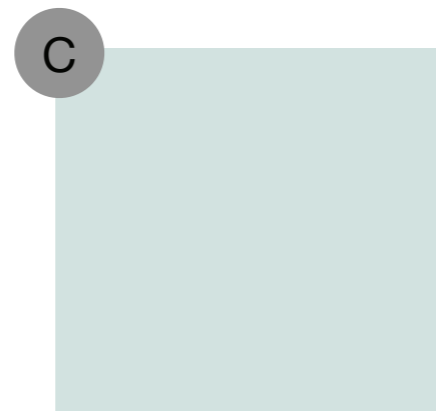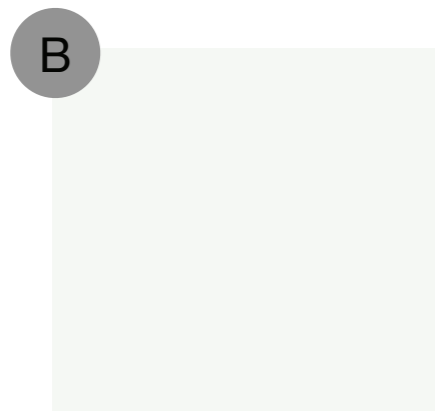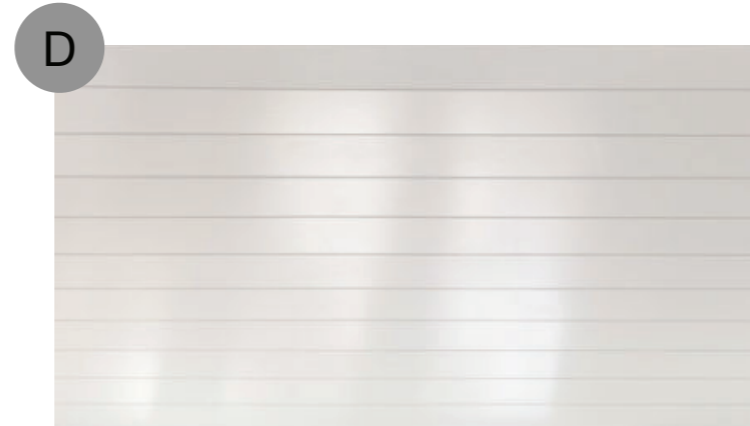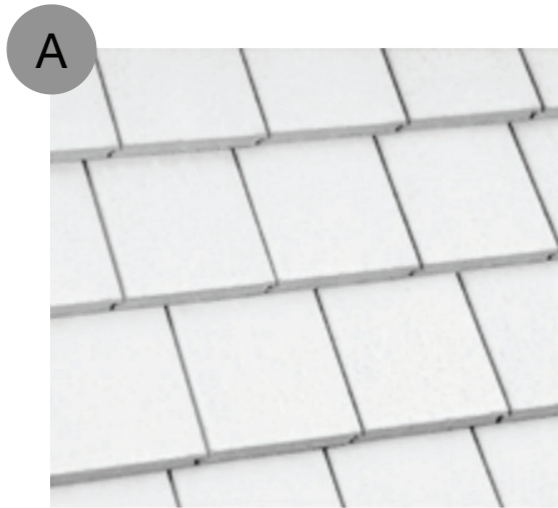

CODE	LOCATION	ITEM	FINISH	VENDOR	ITEM #	NOTES
A	ROOF	CONCRETE TILE	WHITE	TBD		SAMPLE FOR APPROVAL
B	BODY OF HOUSE	PAINT	MATTE	BENJAMIN MOORE	CHANTILLY LACE OC -65	SAMPLE FOR APPROVAL
C	SHUTTERS	PAINT	MATTE	BENJAMIN MOORE	EWING BLUE CW -585	SAMPLE FOR APPROVAL
D	CEILING	PAINTED T&G	SATIN	BENJAMIN MOORE	CHANTILLY LACE OC -65	SAMPLE FOR APPROVAL
E	HARDSCAPE	LIMESTONE	CASCADE LEATHER	OPUSTONE		24X24
F	FIREPLACE	CONCRETE / SHELL				SEE IMAGE, NO MANTLE

# GENERAL



CODE	LOCATION	ITEM	FINISH	VENDOR	ITEM #	NOTES
A	FLOOR	8" W LISBON OAK		ARTISAN HARDWOODS		SAMPLE FOR APPROVAL
B	WALLS	PAINTED	MATTE	BENJAMIN MOORE	CHANTILLY LACE OC -65	SAMPLE FOR APPROVAL
C	CEILING	PAINTED	MATTE	BENJAMIN MOORE	CHANTILLY LACE OC -65	SAMPLE FOR APPROVAL