

SMITH | KELLOGG ARCHITECTURE, INC.
ARCHITECTURE | HISTORIC PRESERVATION | INTERIOR DESIGN



NEW RESIDENCES:

234 MIRAMAR WAY AND 205 GRAY STREET

1930 SOUTH DIXIE HWY, SUITE C-6 | WEST PALM BEACH, FLORIDA
TELEPHONE: (561) 377-8787 | EMAIL: INFO@SMITHKELLOGG.COM




































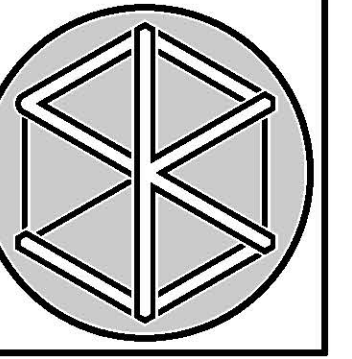

NEW RESIDENCE:
205 GRAY STREET
 WEST PALM BEACH, FLORIDA

SMITH KELLOGG ARCHITECTURE, INC.
 1930 SOUTH DIXIE HWY. UNIT C-6, WEST PALM BEACH, FLORIDA 33401 • TEL (561) 377-8787 •
IN CONNECTION WITH THIS PROJECT, AND SHALL NOT BE LOANED FOR ANY OTHER LOCATION. COPYRIGHT SMITH KELLOGG ARCHITECTURE, INC. ALL RIGHTS RESERVED.

FLORIDA AAC

NO. 26003858


TAYLOR R. SMITH
 REGISTERED ARCHITECT 16276

KRISTIN H. KELLOGG
 REGISTERED ARCHITECT 08094


SCHEMATICS 2022-03-15

NO: -
 DWG. BY: KHK
 SHEET:

A-101

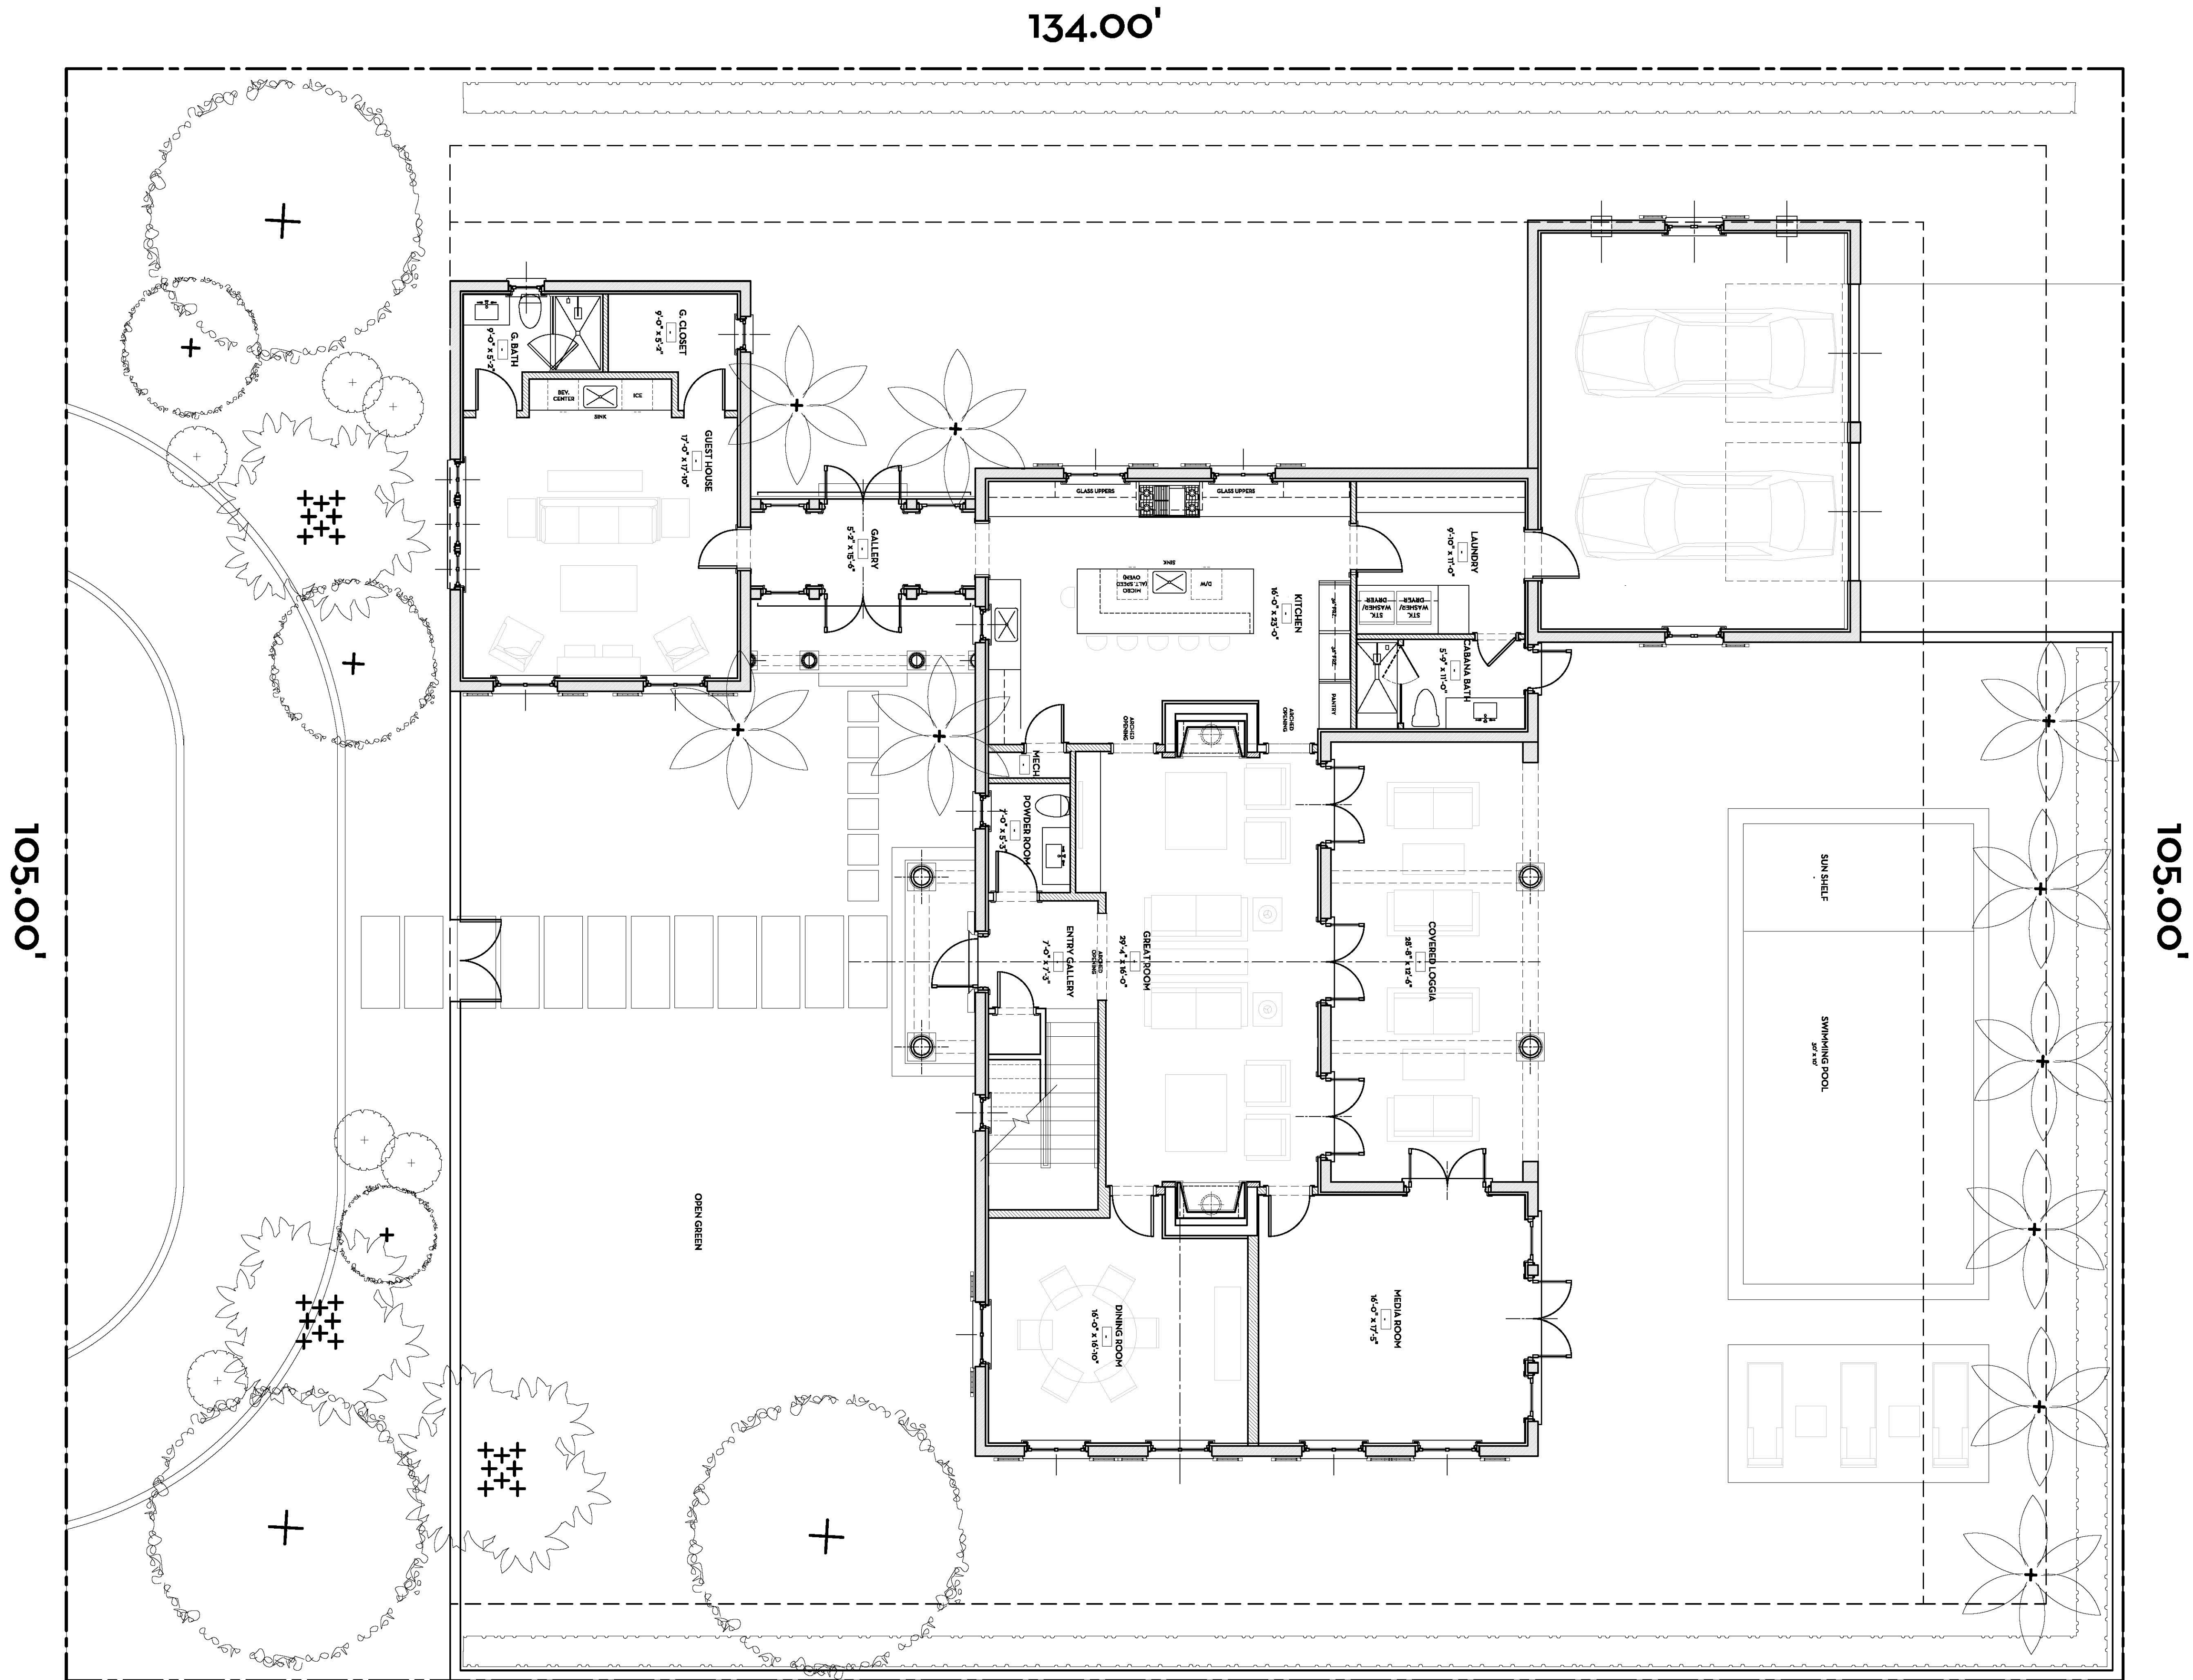

 **FIRST FLOOR PLAN**
 SCALE: 3/16"=1'-0"

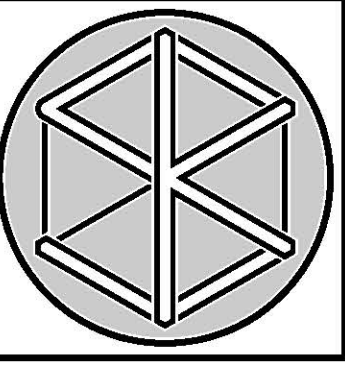

NEW RESIDENCE:
205 GRAY STREET
 WEST PALM BEACH, FLORIDA

SMITH KELLOGG ARCHITECTURE, INC.
 • 1930 SOUTH DIXIE HWY., UNIT C-6, WEST PALM BEACH, FLORIDA 33401 • TEL (561) 377-8787 •
IN CONNECTION WITH THIS PROJECT, AND SHALL NOT BE LOANED FOR ANY OTHER LOCATION. COPYRIGHT SMITH KELLOGG ARCHITECTURE, INC. ALL RIGHTS RESERVED.

FLORIDA AAC
 NO. 26003858

TAYLOR R. SMITH
 REGISTERED ARCHITECT 16276


KRISTIN H. KELLOGG
 REGISTERED ARCHITECT 08094

SCHEMATICS 2022-03-15


NO: -
 DWG. BY: KHK
 SHEET:

A-102

 **SECOND FLOOR PLAN**
 SCALE: 3/16"=1'-0"

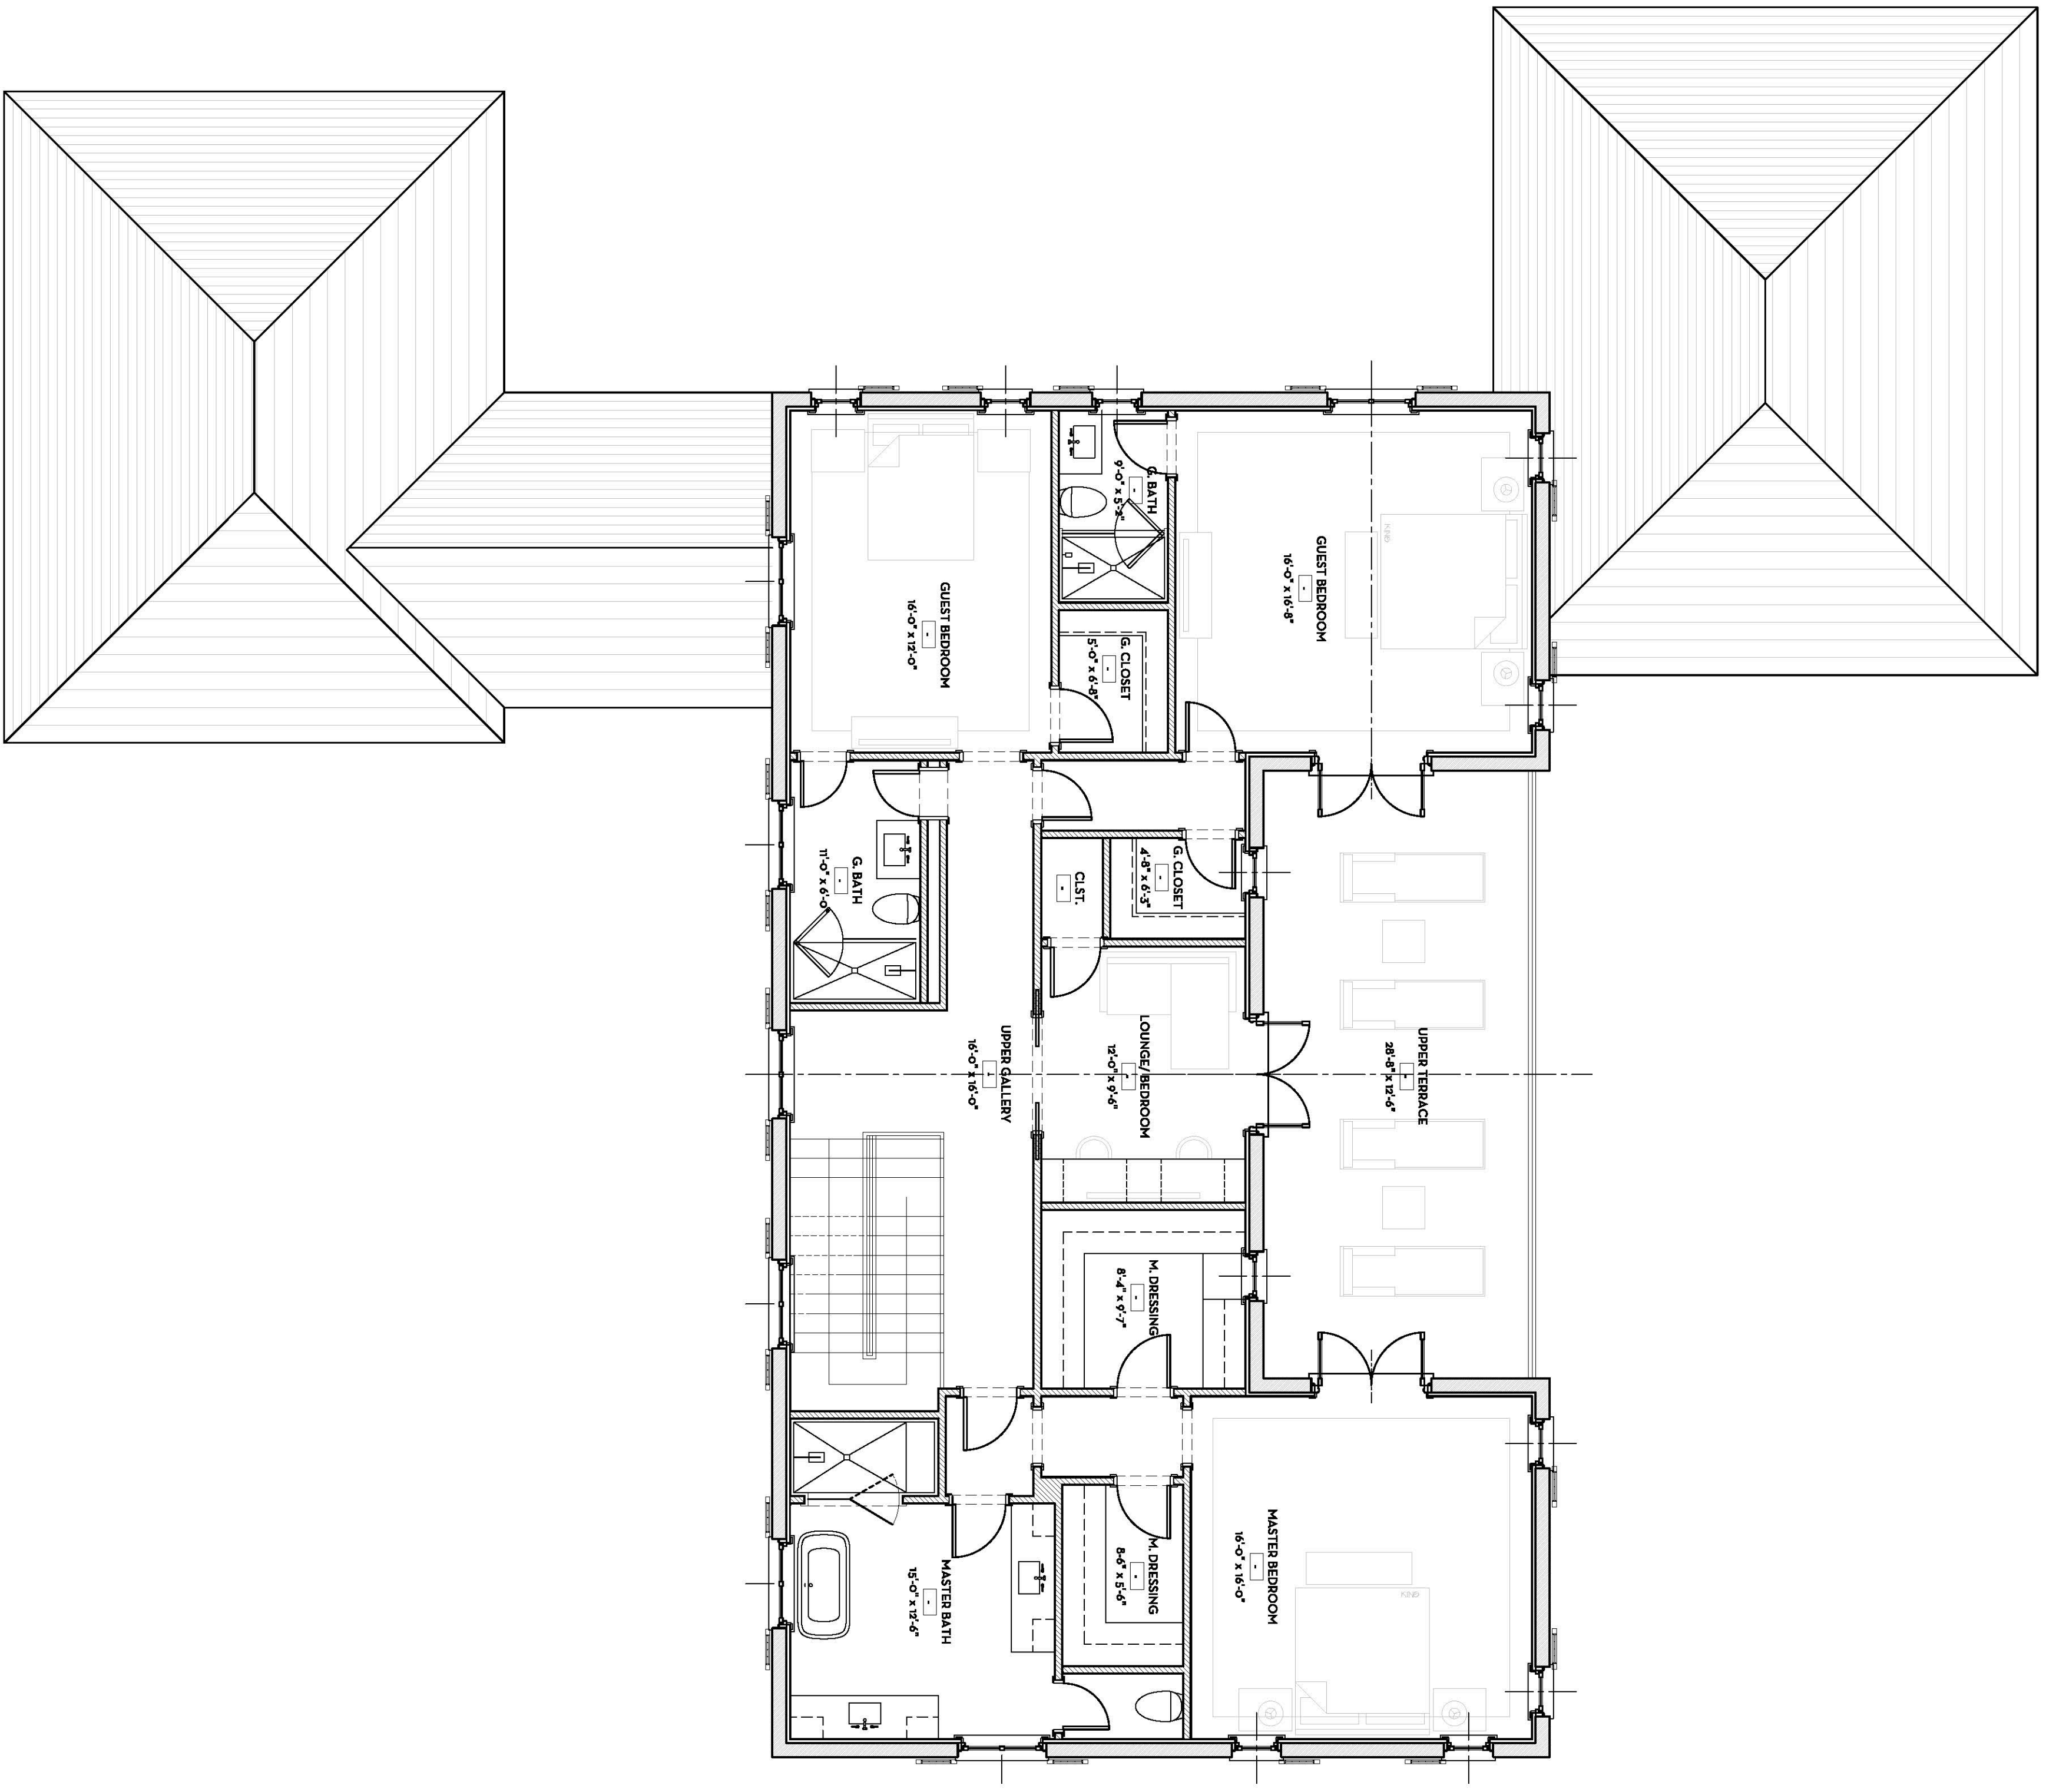

SITE CALCULATIONS	
SQUARE FOOTAGE:	
MAIN HOUSE	4,000 SQ.FT.
GUEST HOUSE (OPTIONAL)	620 SQ.FT.
TOTAL AIR-CONDITIONED SQUARE FOOTAGE	4,620 SQ.FT.
LOGGIA	350 SQ.FT.
TERRACE	350 SQ.FT.
GARAGE	480 SQ. FT.
TOTAL NON AIR CONDITIONED SPACE	1180 SQ.FT.
OTHER:	
GUEST BEDROOMS: 4	
FLEX SPACE GUEST BEDROOMS: 2	
TOTAL GUEST BEDROOMS: 6	

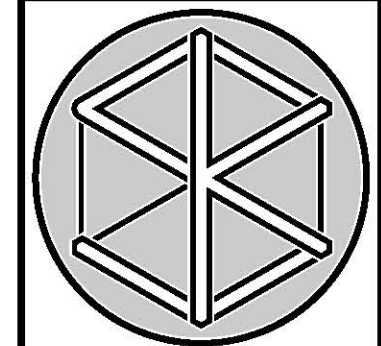

NEW RESIDENCE:
234 MIRAMAR WAY
 WEST PALM BEACH, FLORIDA

SMITH KELLOGG ARCHITECTURE, INC.
 • 1930 SOUTH DIXIE HWY. UNIT C-6, WEST PALM BEACH, FLORIDA 33401 • TEL (561) 377-8787 •
THIS DRAWING IS AN INSTRUMENT OF SERVICE AND IS SOLELY THE PROPERTY OF SMITH KELLOGG ARCHITECTURE, INC. ANY REUSE OR REPRODUCTION OF THIS DRAWING WITHOUT THE WRITTEN PERMISSION OF SMITH KELLOGG ARCHITECTURE, INC. IS PROHIBITED. THIS DRAWING IS FOR USE IN CONNECTION WITH THIS PROJECT, AND SHALL NOT BE LOANED FOR ANY OTHER LOCATION. COPYRIGHT SMITH KELLOGG ARCHITECTURE, INC. ALL RIGHTS RESERVED.

FLORIDA AAC
 NO. 26003858

TAYLOR R. SMITH
 REGISTERED ARCHITECT 16276


KRISTIN H. KELLOGG
 REGISTERED ARCHITECT 08094

SCHEMATICS 2022-03-15


NO: -
 DWG. BY: KHK
 SHEET:

A-101

50' INGRESS / EGRESS R/W

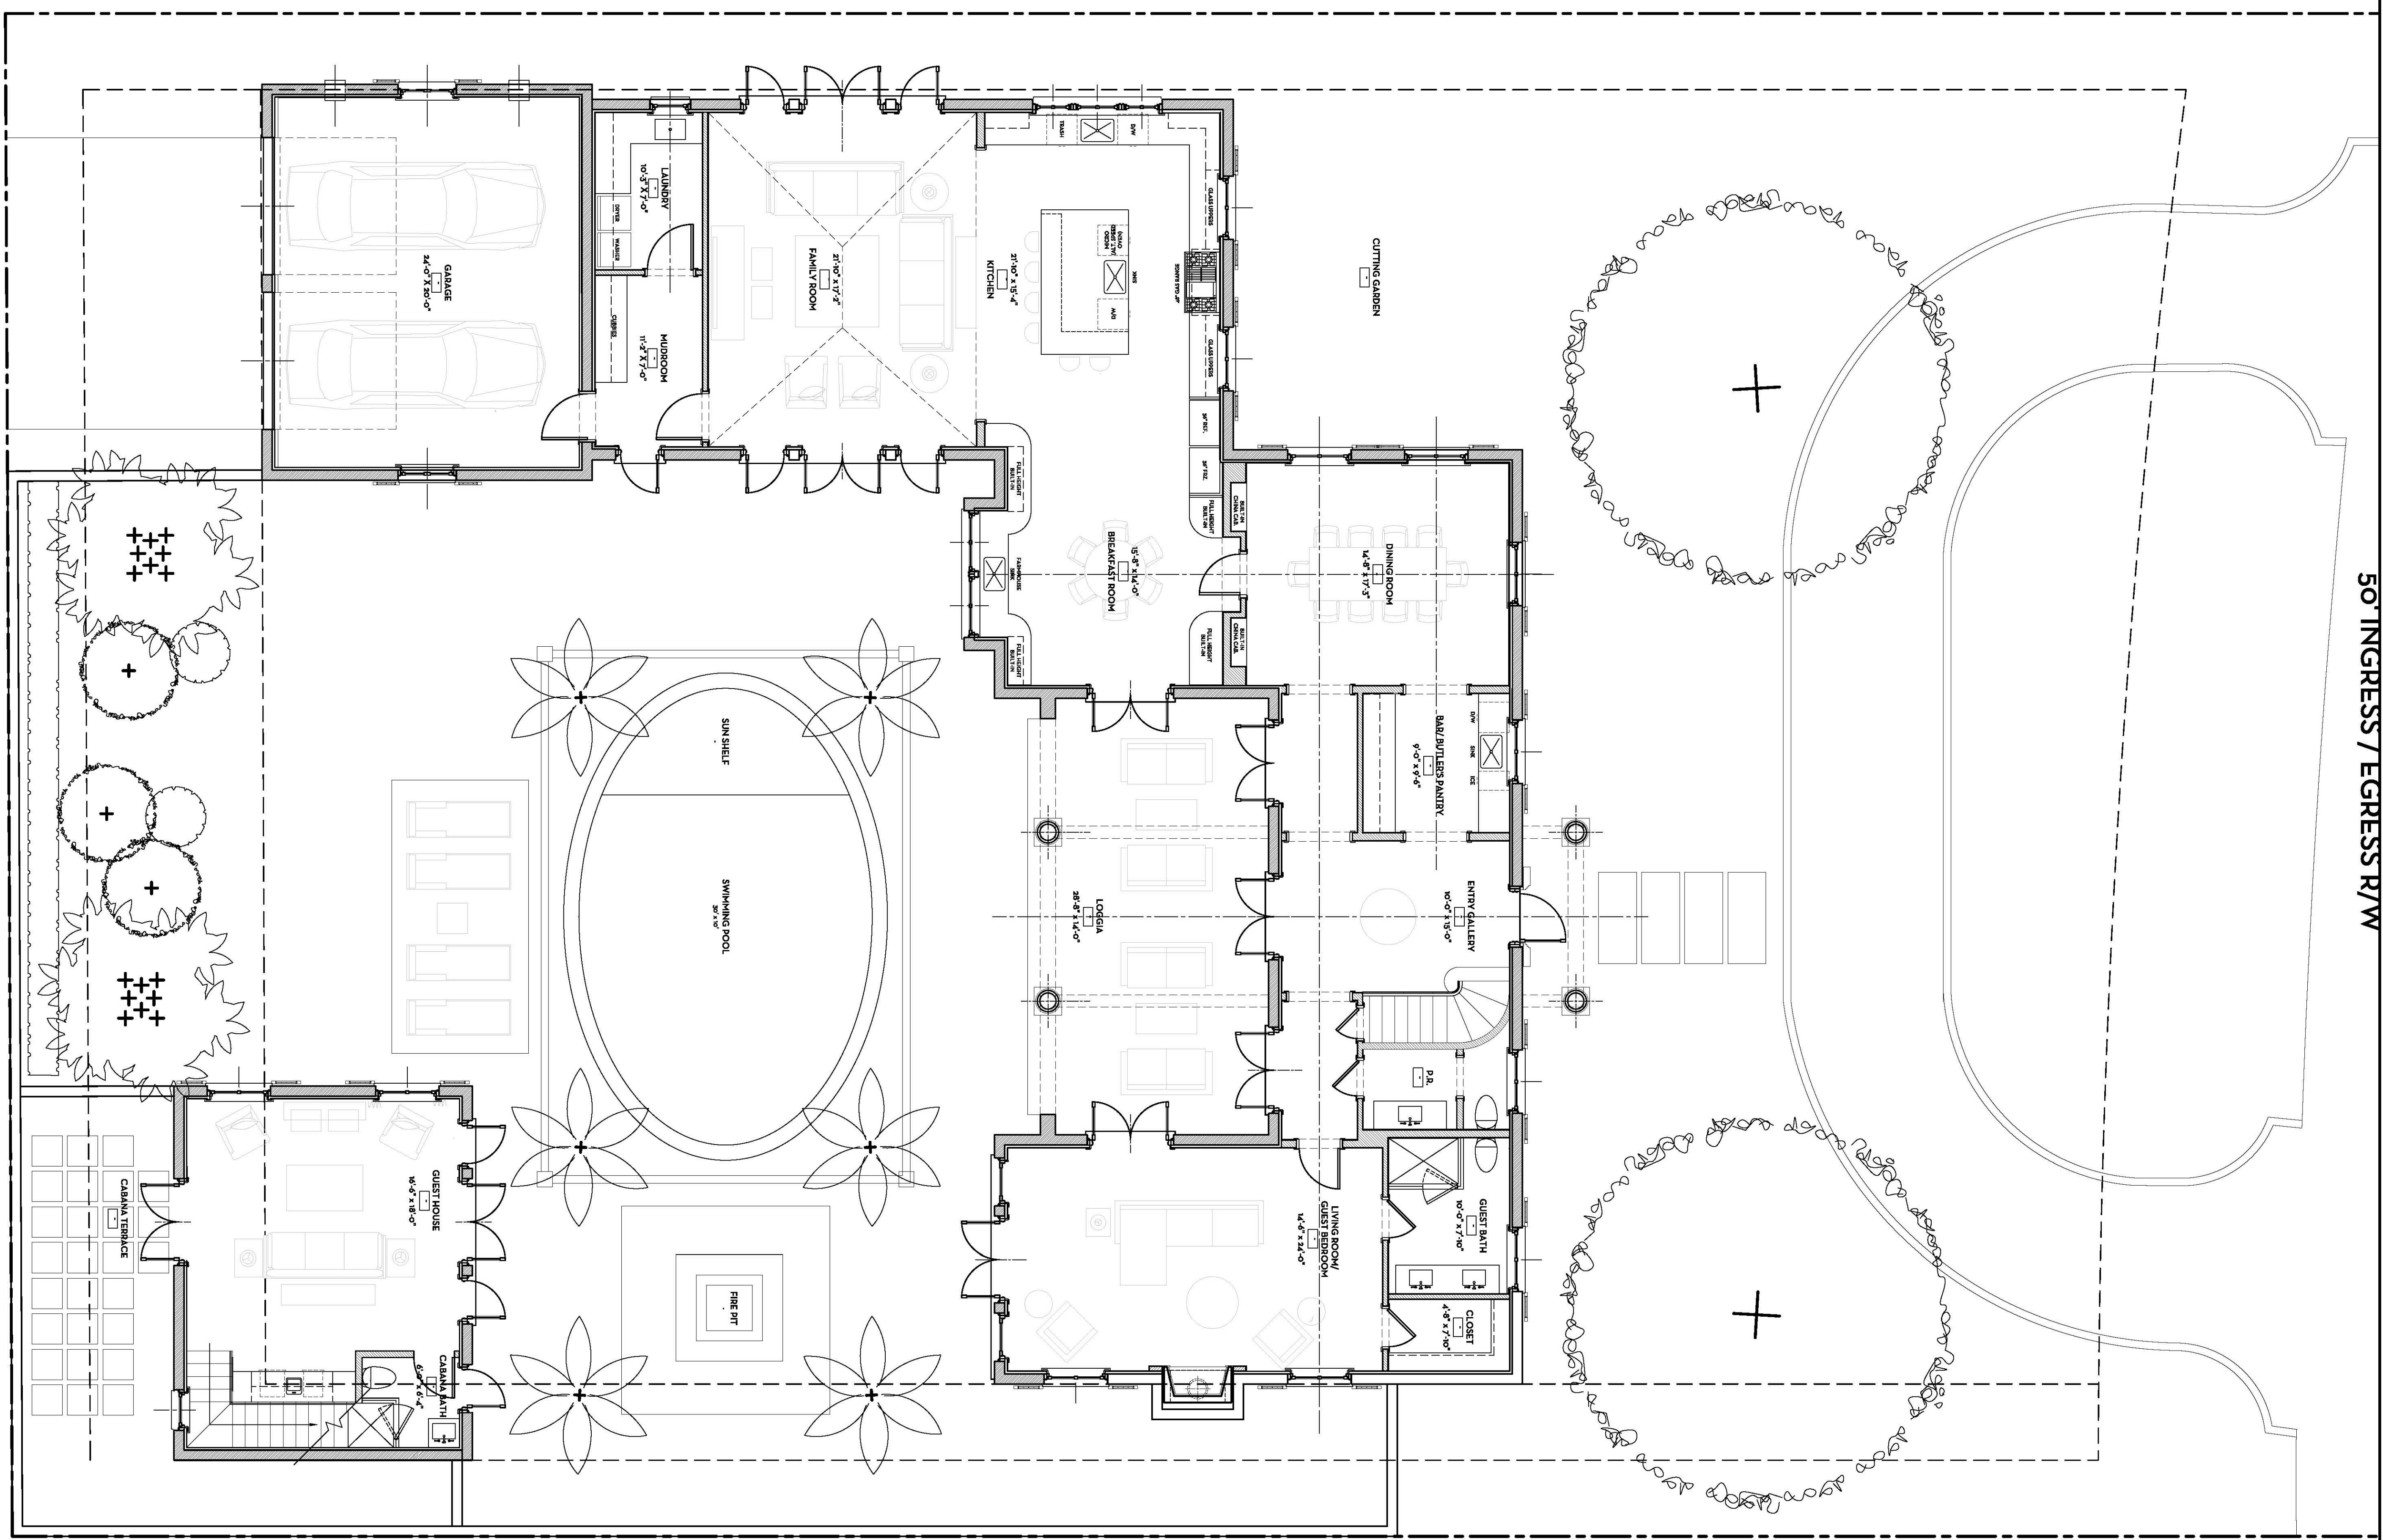

FIRST FLOOR PLAN
 SCALE: 3/16" = 1'-0"

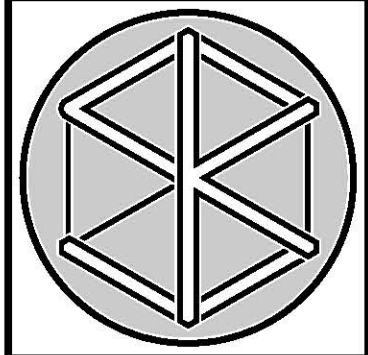

SMITH KELLOGG ARCHITECTURE, INC.
 NEW RESIDENCE:
 234 MIRAMAR WAY
 WEST PALM BEACH, FLORIDA

FLORIDA AAC
 NO. 26003858

TAYLOR R. SMITH
 REGISTERED ARCHITECT 98276
 KRISTIN H. KELLOGG
 REGISTERED ARCHITECT 98094

SCHEMATICS 2022-03-15



NO: -
 DWG. BY: KHK
 SHEET:

A-102

THIS DRAWING IS AN INSTRUMENT OF SERVICE AND IS NOT TO BE REPRODUCED OR TRANSMITTED IN ANY FORM OR BY ANY MEANS, ELECTRONIC OR MECHANICAL, WITHOUT THE WRITTEN PERMISSION OF SMITH KELLOGG ARCHITECTURE, INC. A PROFESSIONAL ARCHITECTURAL FIRM. ALL RIGHTS RESERVED.

SITE CALCULATIONS

SQUARE FOOTAGE:	
MAIN HOUSE	4,838 SQ.FT.
GUEST HOUSE (OPTIONAL)	960 SQ.FT.
TOTAL AIR CONDITIONED SQUARE FOOTAGE	5,796 SQ.FT.
LOGGIA	400 SQ.FT.
TERRACE	400 SQ.FT.
GARAGE	480 SQ. FT.
TOTAL NON AIR CONDITIONED SPACE	1280 SQ.FT.
OTHER:	
GUEST BEDROOMS: 4	
FLEX SPACE GUEST BEDROOMS: 2	
TOTAL GUEST BEDROOMS: 6	

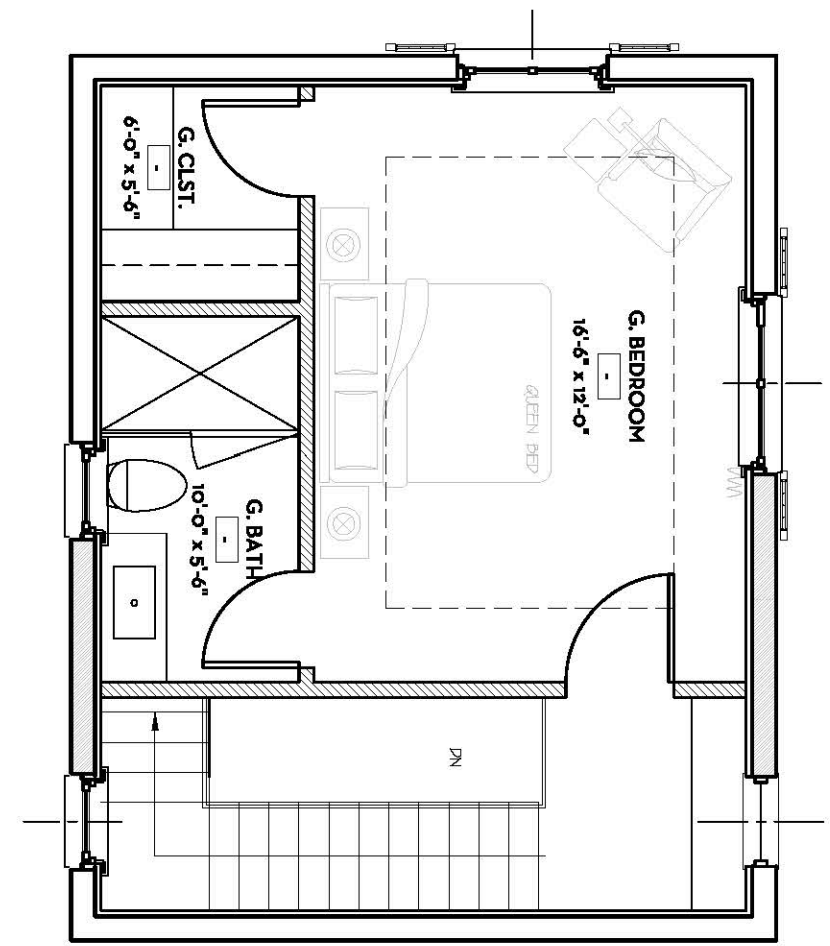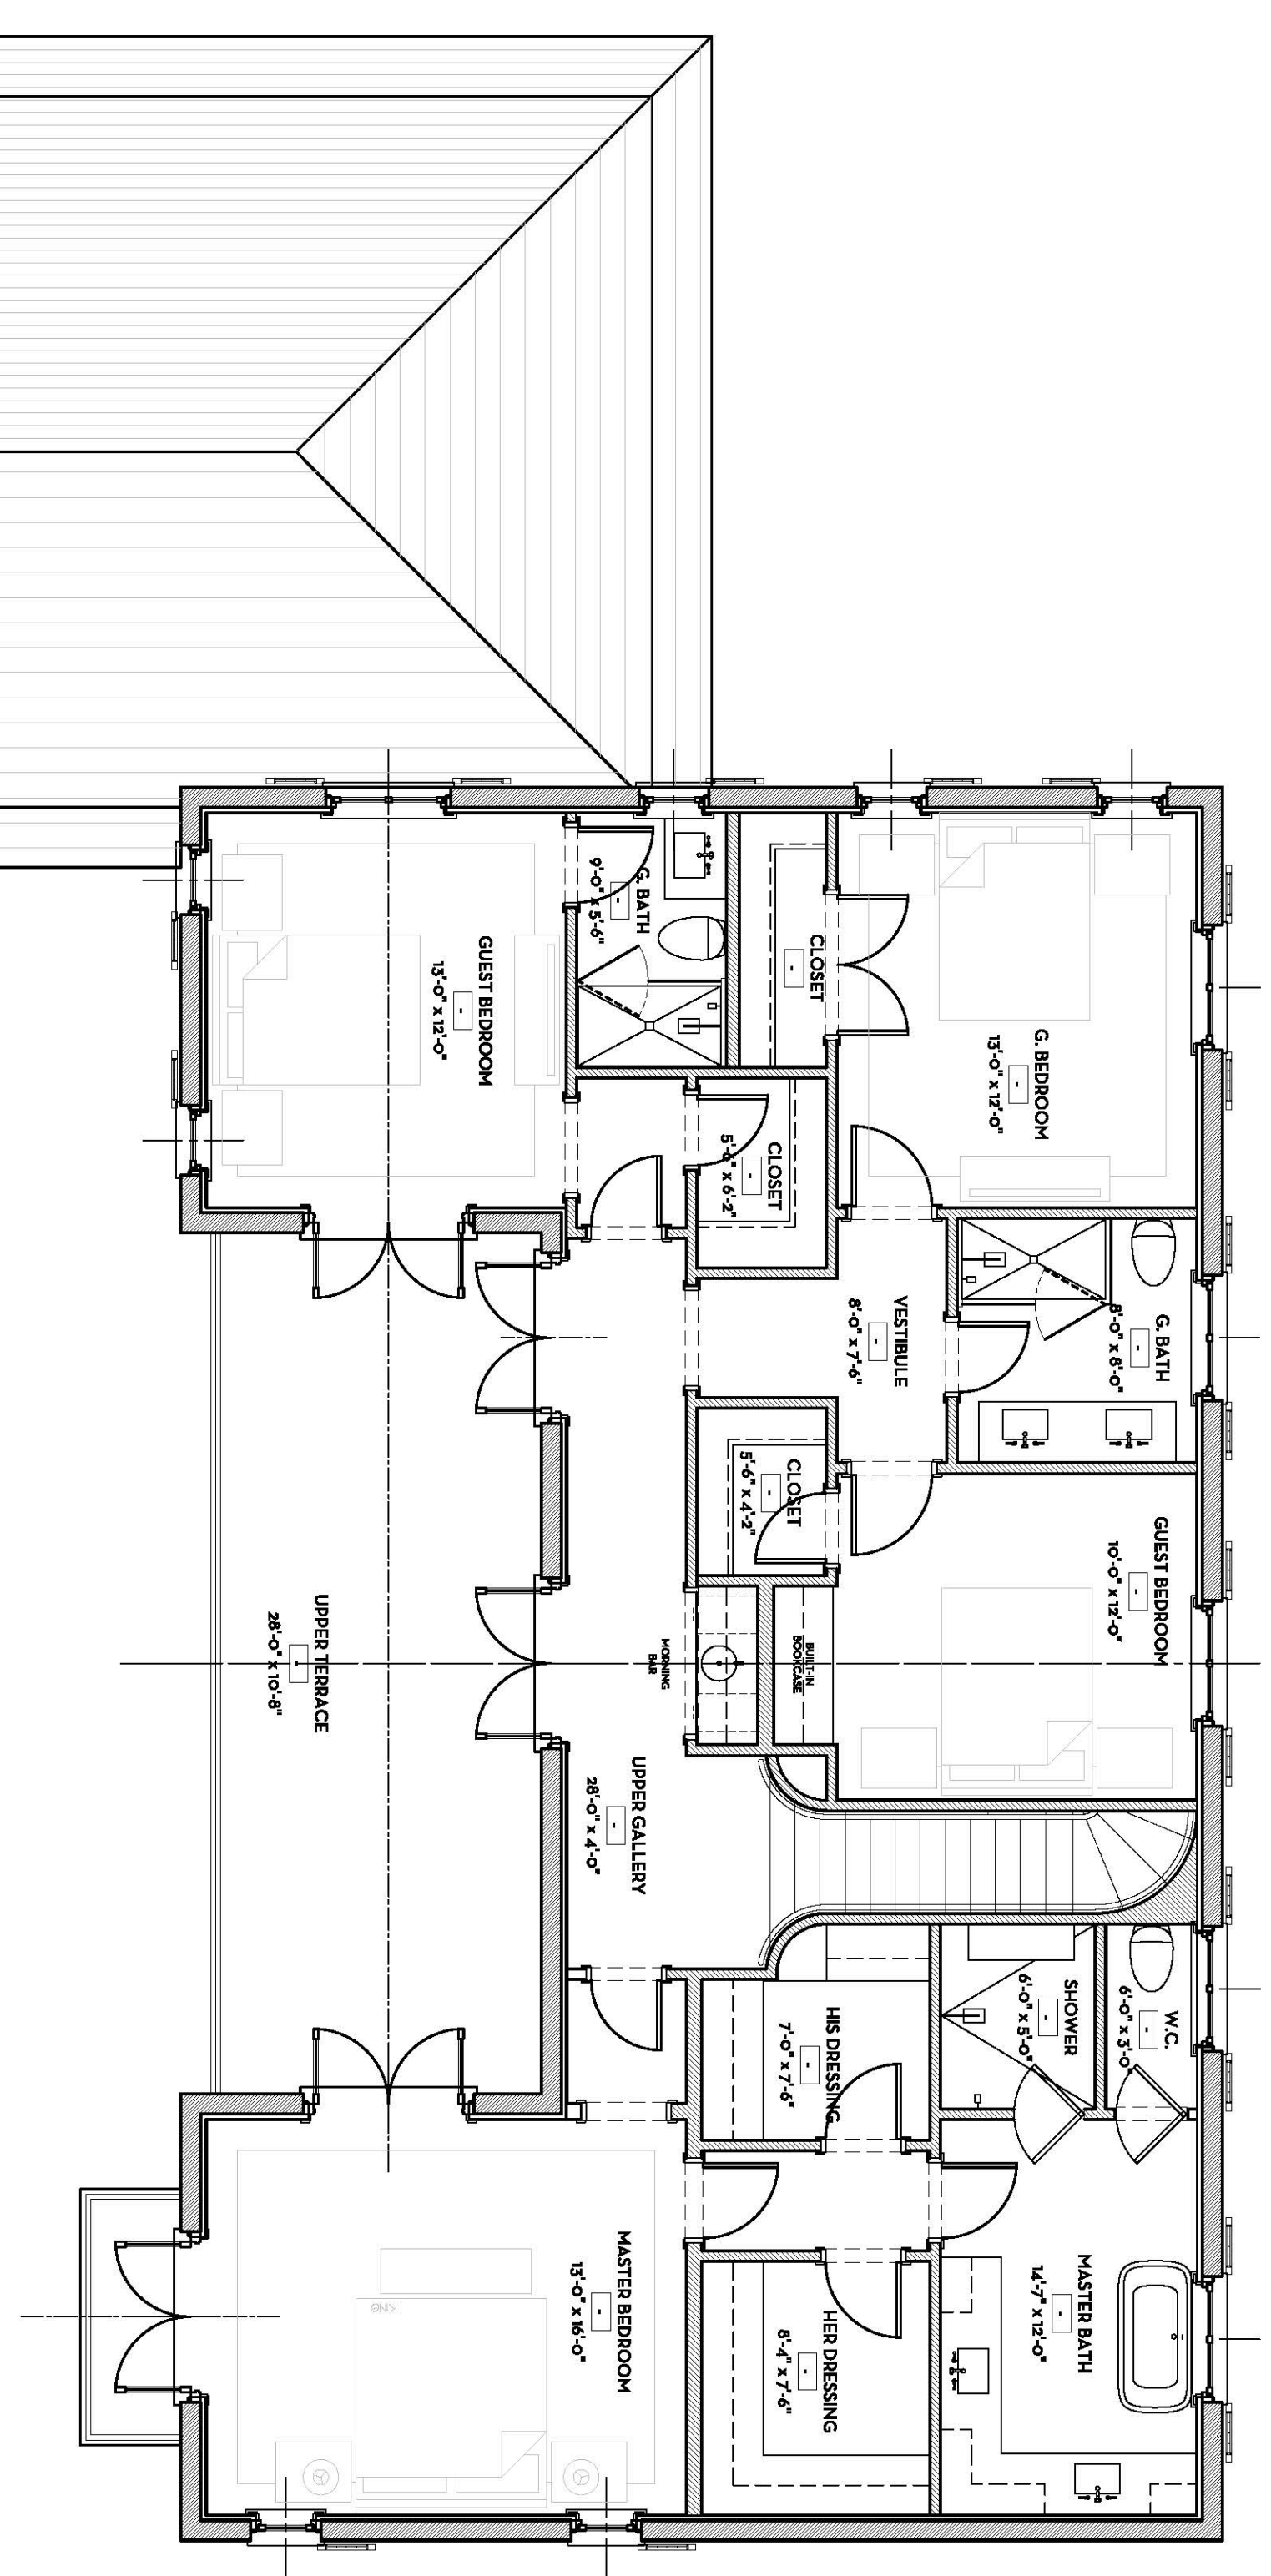

SECOND FLOOR PLAN
 SCALE: 3/16"=1'-0"



SMITH | KELLOGG ARCHITECTURE, INC.
ARCHITECTURE | HISTORIC PRESERVATION | INTERIOR DESIGN

1930 SOUTH DIXIE HWY, SUITE C-6 | WEST PALM BEACH, FLORIDA
TELEPHONE: (561) 377-8787 | EMAIL: INFO@SMITHKELLOGG.COM